




TYPICAL HAUL ROAD SECTION

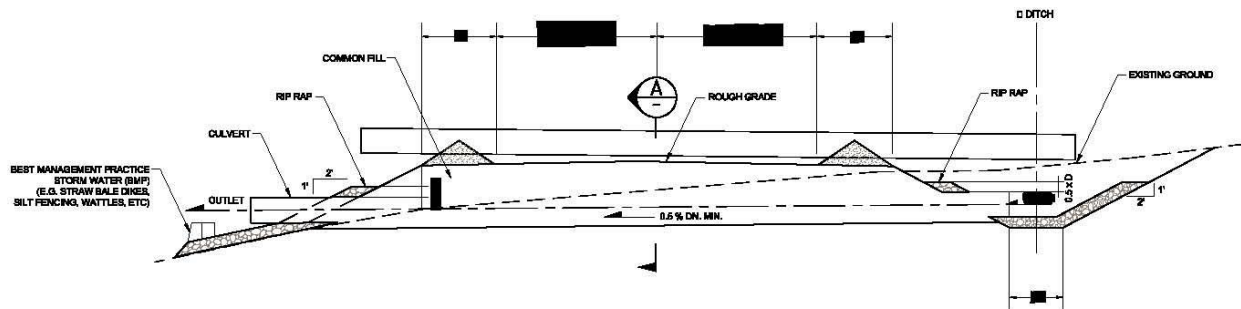

TYPICAL CULVERT DETAIL

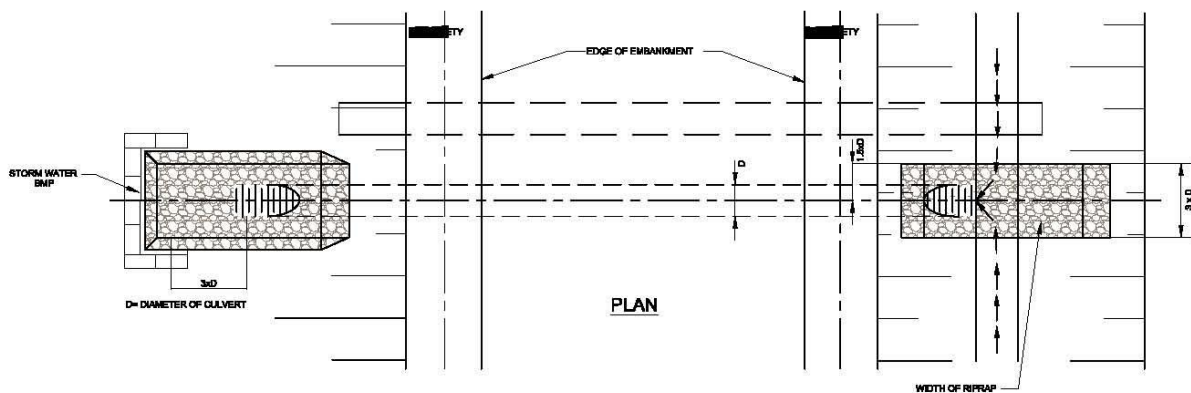

PLAN

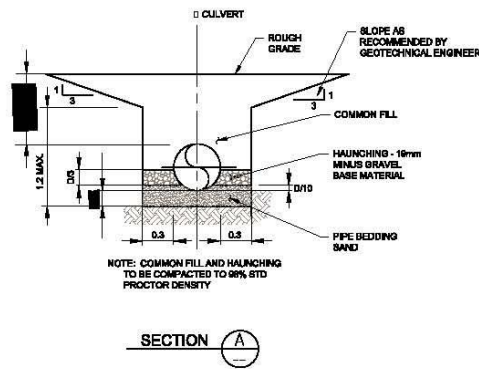

SECTION A

LEGEND

	RANDOM FILL
	RIPRAP
	TYPE 2 CLASS B AGGREGATE BASE
	SELECT FILL

NOTES:

1. CHANNEL DESIGNED FOR THE PEAK FLOW ASSOCIATED WITH THE 100 YEAR 24 HOUR STORM EVENT.
2. DIMENSIONS OF DIVERSION CHANNELS VARY DEPENDING ON STORM WATER CONVEYANCE REQUIREMENT.

SITE LOCATION



<p>NEWMONT NORTH AMERICA</p> <p>Environmental and Social Responsibility Department</p> <p>9000 University City Blvd. Suite 1000, Reno, NV 89521 Telephone: (775) 775-2800 Fax: (775) 775-2800</p>			
<p>LONG CANYON PROJECT FIGURE 10 - TYPICAL HAUL ROAD SECTIONS Townships 34, 35, 36 North - Ranges 65, 66, 67 East Elko County, Nevada</p>			
PROJECT AREA: LONG CANYON	PLAT SCALE: NOT TO SCALE	COORD. SYSTEM: NAD	
COMPILED BY: JAMC	PLAT DATE: 03/12/2012	REVISION DATE: 03/12/2012	
DRAWN BY: ALP/ELP	TOPOGRAHY / DATA SOURCE: NA	REVISION:	
DIGITAL FILE NAME: LS_PROPOSED_LAYOUT_071-2012.dwg		REVISED BY: A. Phillips	